


F.H.W.A. REGION	STATE	PROJECT NO.	SHEET NO.	TOTAL SHEETS	AS BUILT
9	ARIZ.	ER-089-E(205)T			

089 CN 526



SURVEY NO. FINISHED PLANS DATE REVISIONS LOCATION DATE

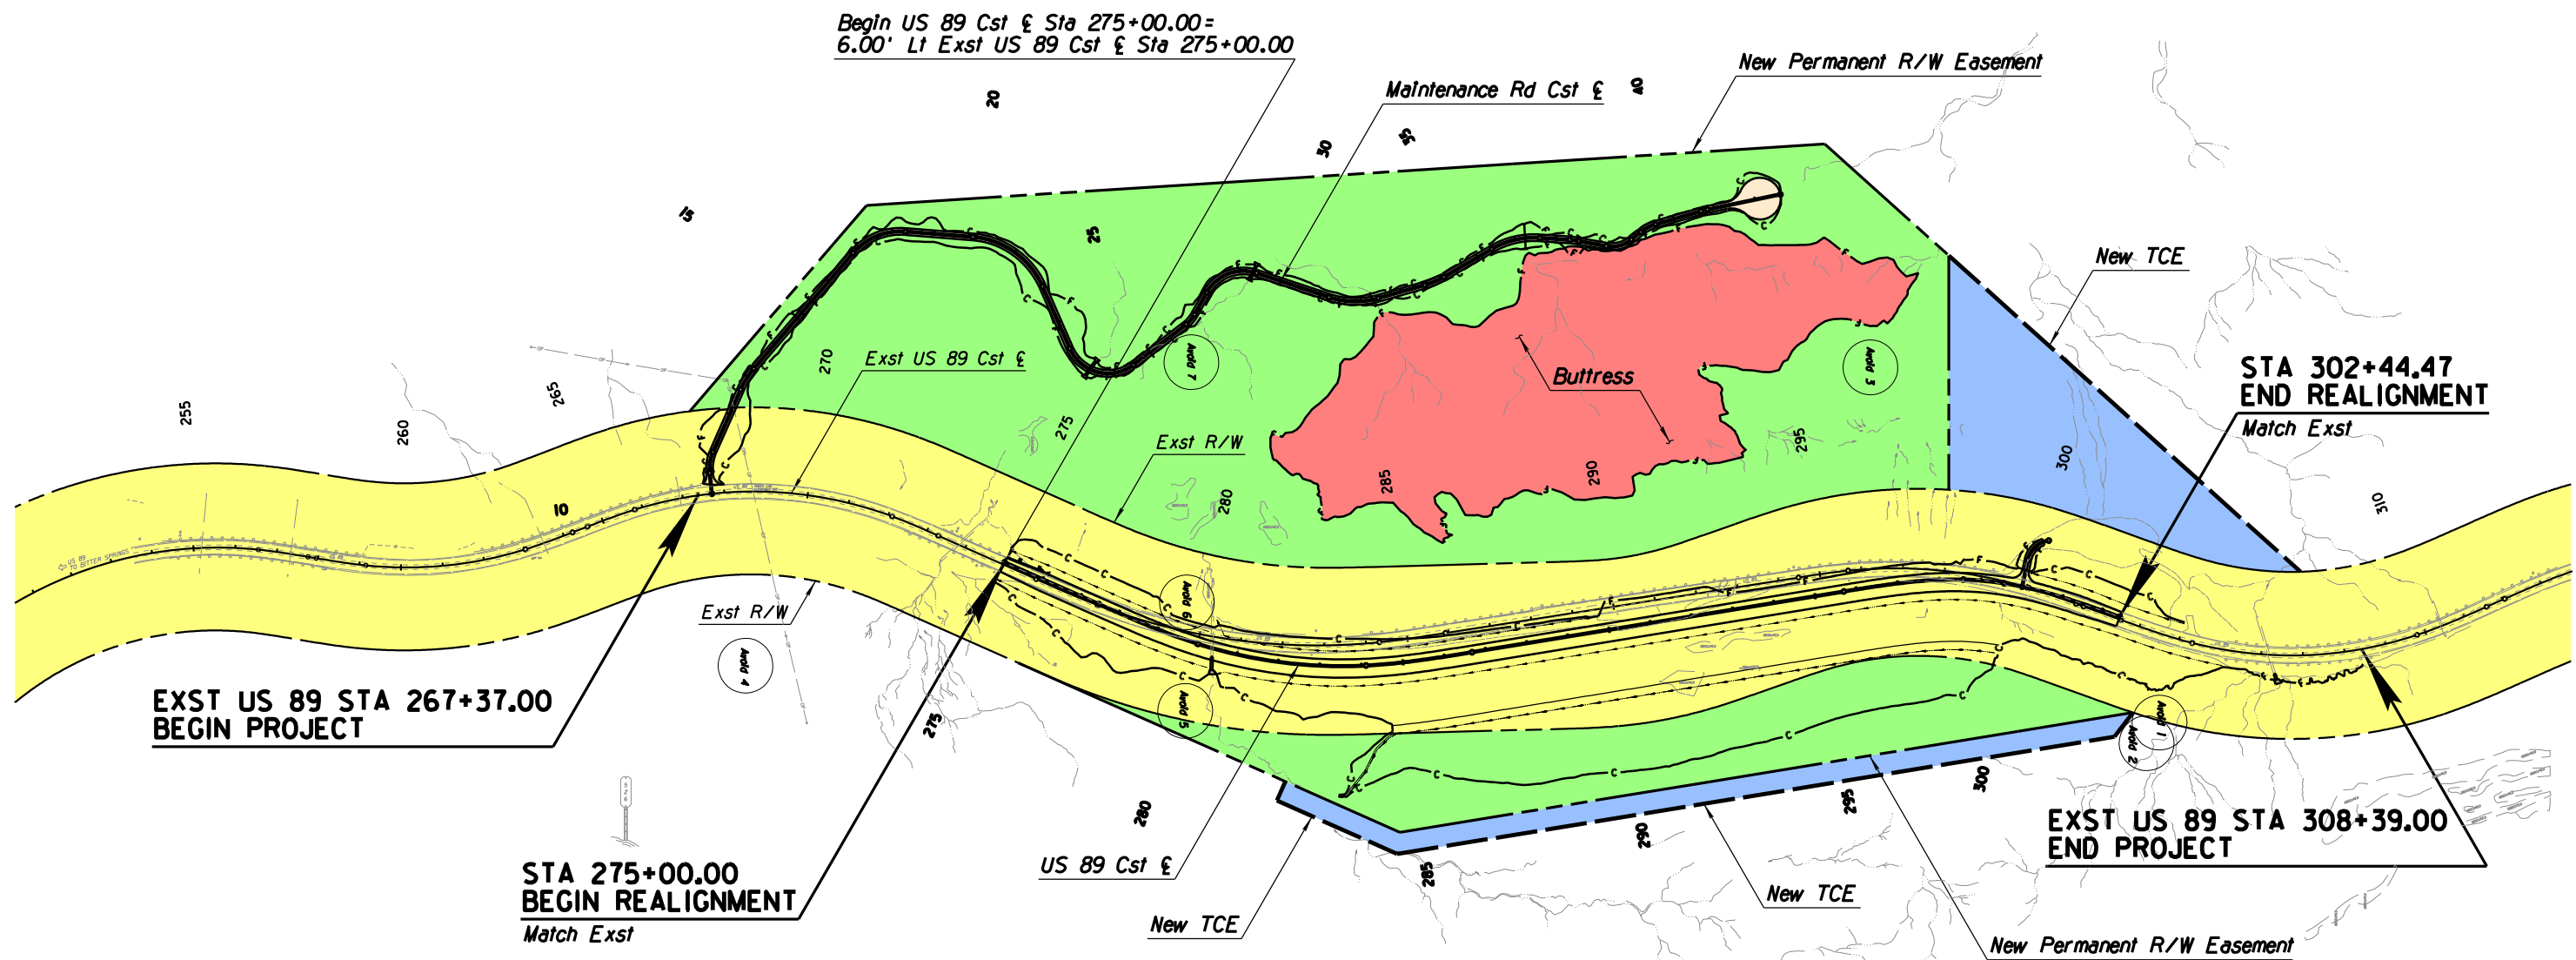

LEGEND

	Existing Right of Way
	New Right of Way
	TCE
	Buttruss
	Cut Limits
	FIII Limits
	Avoidance Area

DESIGN	LF	DATE	01/14	ARIZONA DEPARTMENT OF TRANSPORTATION INTERMODAL TRANSPORTATION DIVISION ROADWAY DESIGN SERVICES	PRELIMINARY NOT FOR CONSTRUCTION OR RECORDING
DRAWN	WBE	DATE	01/14		
CHECKED	THS	DATE	01/14		
TRANSPORTATION AECOM TECHNICAL SERVICES, Inc. 2335 S. Camelback Rd. Suite 200 Phoenix, Arizona 85016 T 602.327.2700 www.aecom.com				AECOM US 89 RIGHT OF WAY EXHIBIT	
ROUTE	US 89	LOCATION	US 89 LANDSLIDE REPAIR, MP 526 - 527		
TRACS NO.	H8641 01D		ER-089-E(205)T	DWG NO.	OF